



① ELEVATION @ GATE  
SCALE: 3/8" = 1'-0"

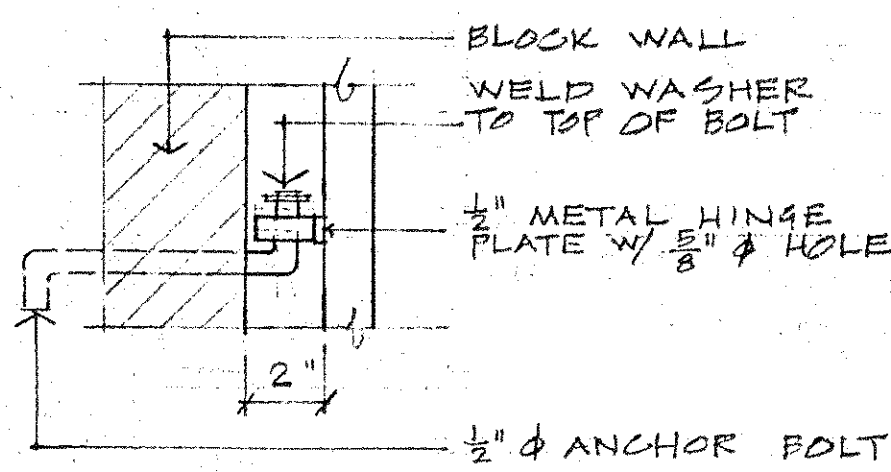


② HINGE DETAIL  
SCALE: 3/8" = 1'-0"

SITE PLAN FOR CONTINUATION

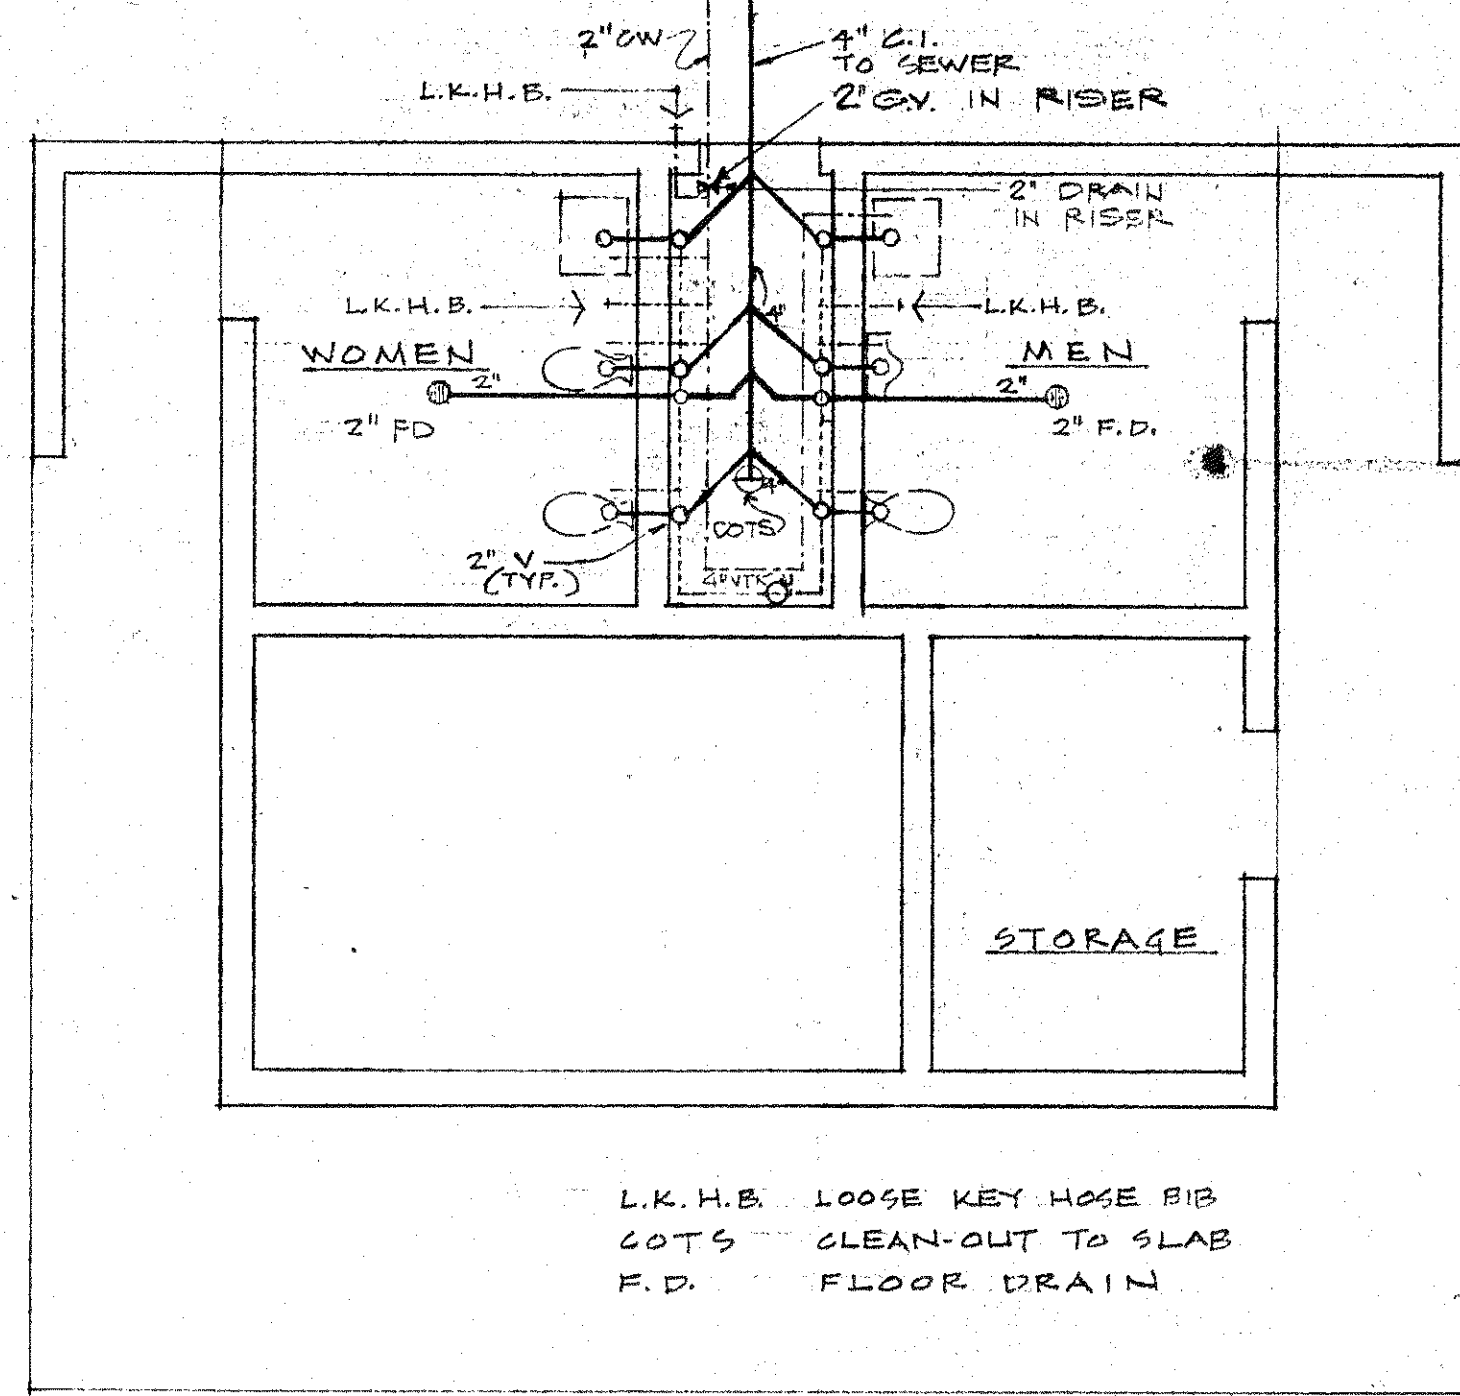

- VENT
- COLD WATER LINE
- SEWER LINE

NOTE:  
RUN ALL PLUMBING (EXCEPT SEWER LINE) EXPOSED AGAINST INSIDE WALL OF UTILITY SPACE

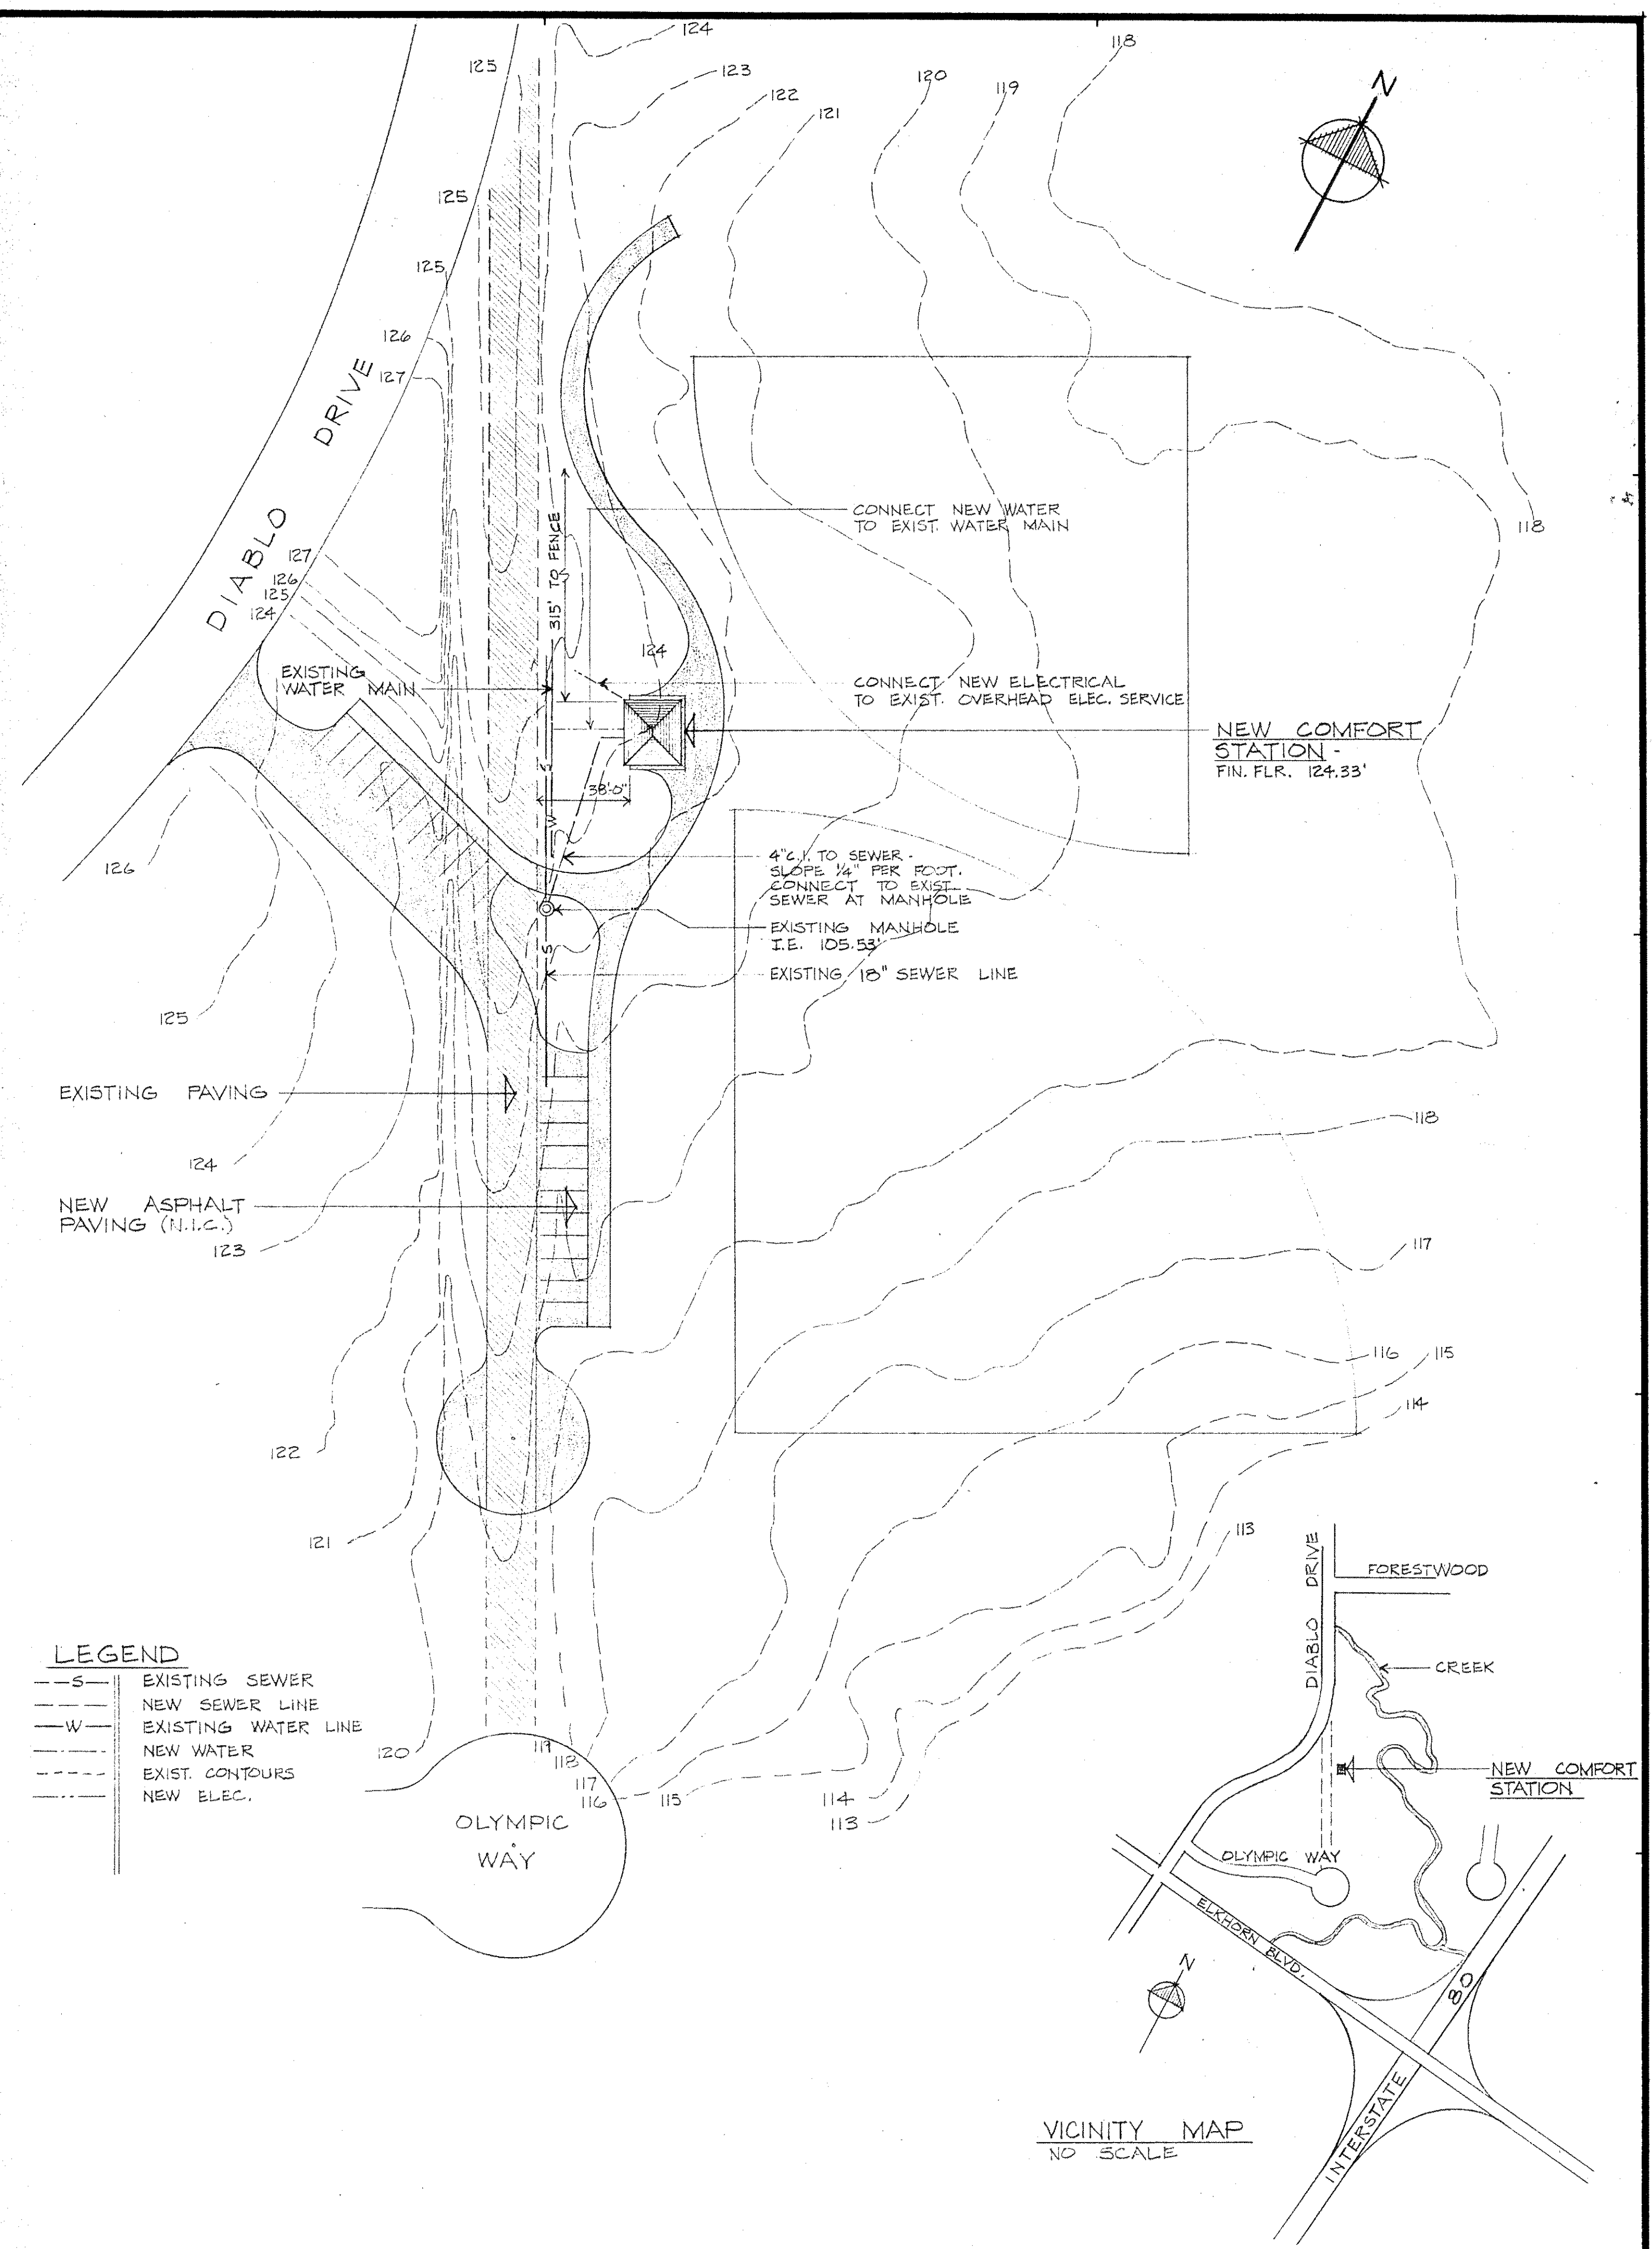


- LEGEND
- S- EXISTING SEWER
  - S- NEW SEWER LINE
  - W- EXISTING WATER LINE
  - W- NEW WATER
  - EXIST. CONTOURS
  - NEW ELEC.


VICINITY MAP  
NO SCALE

GATE DETAILS


PLUMBING PLAN

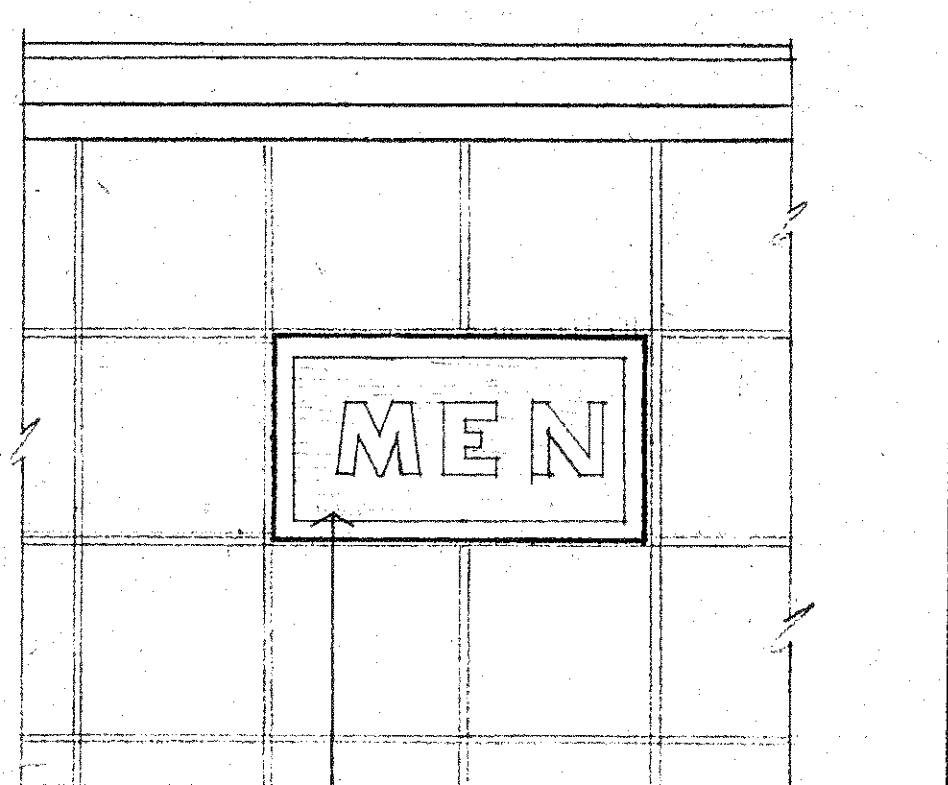

① ELEVATION

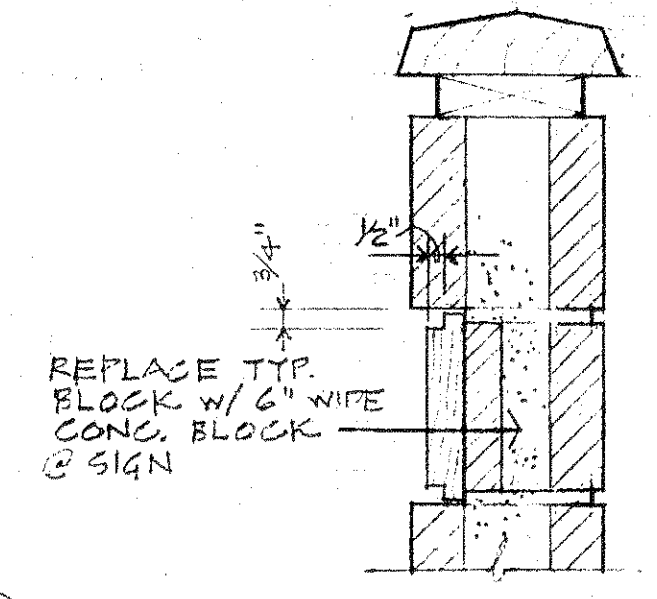


② SECTION

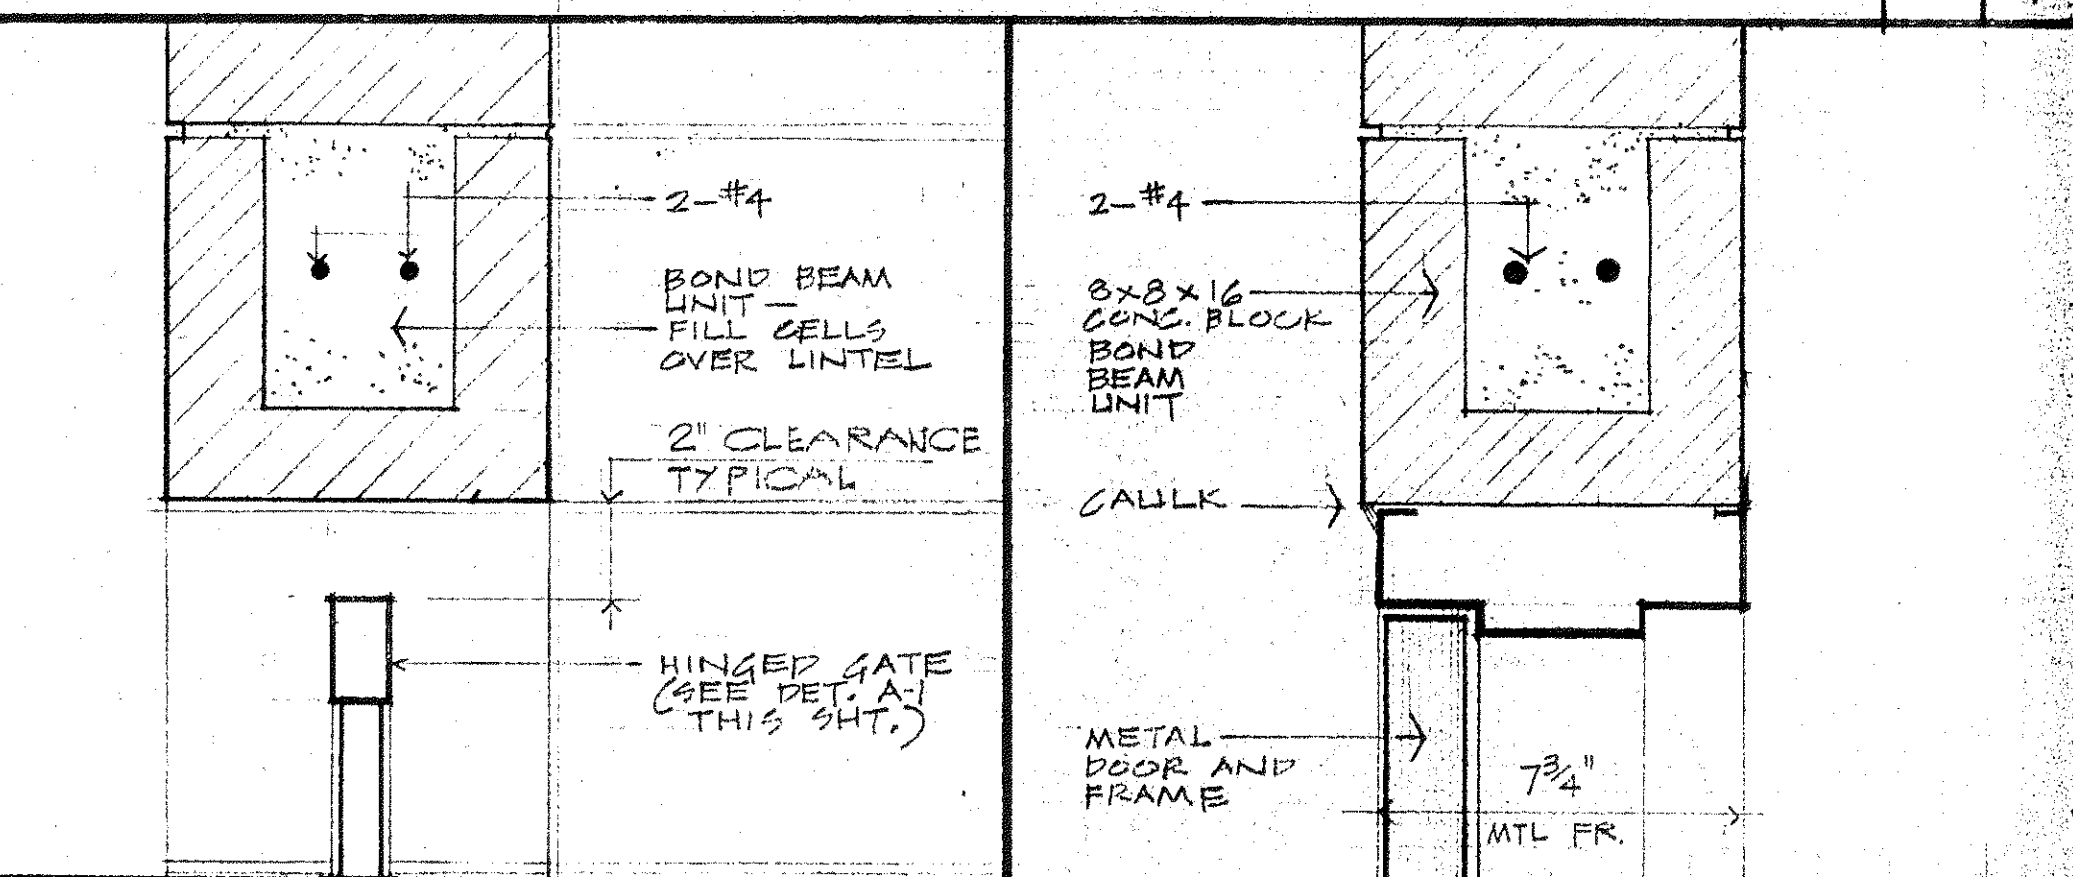

HEAD AT GATE

HEAD AT MASONRY

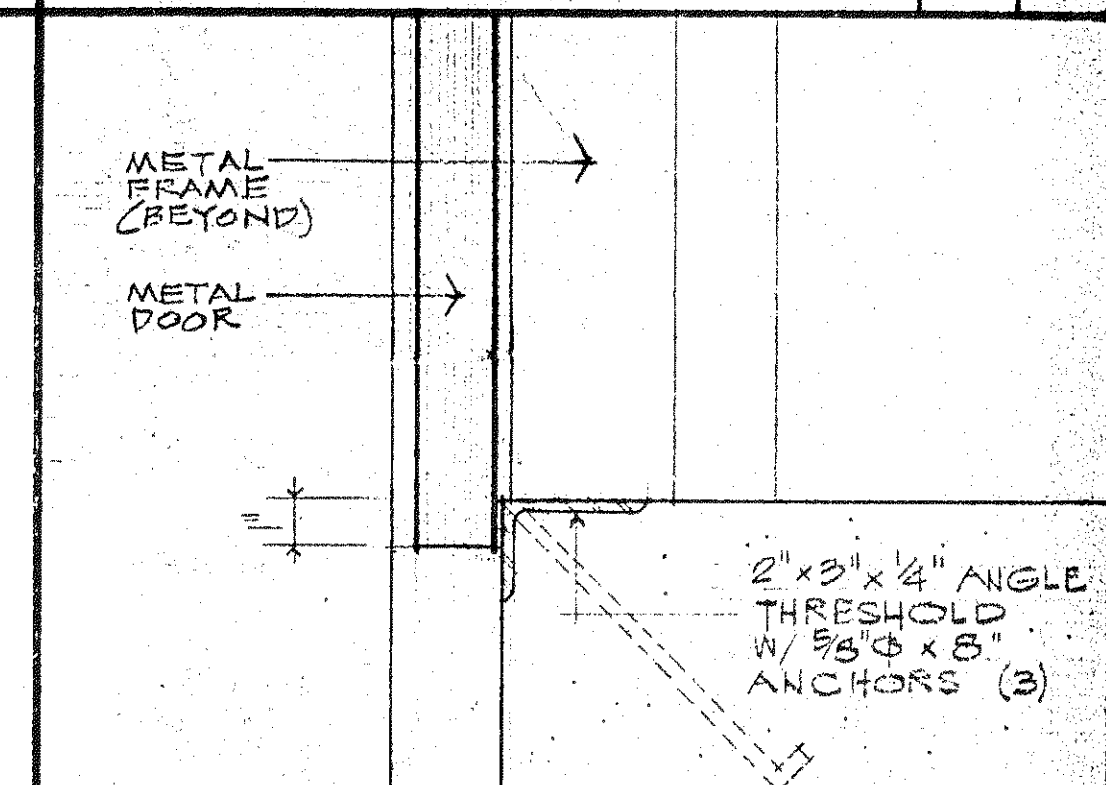

SILL (TYP.)

SIGN DETAILS

F 1/2"

SITE PLAN

**MB FM**

**MAU • BARNUM • FOLSOM • MIRZA**  
ARCHITECTS • PLANNERS (916) 927-0051  
2224 BEAUMONT ST. SACRAMENTO, CALIFORNIA 95815

COMFORT STATION  
SPRUCE AVENUE PARK  
SUNRISE PARK AND RECREATION DISTRICT

Contract No. 811  
SACRAMENTO COUNTY, CALIF.

JAWING NO. 74-12  
DATE 04/14  
DWGS